



ELEVATION


* NOTE: TO BE PAID FOR AS ONE (1) 8'-0" LENGTH BRACE POST AND ONE (1) CONCRETE ANCHOR.

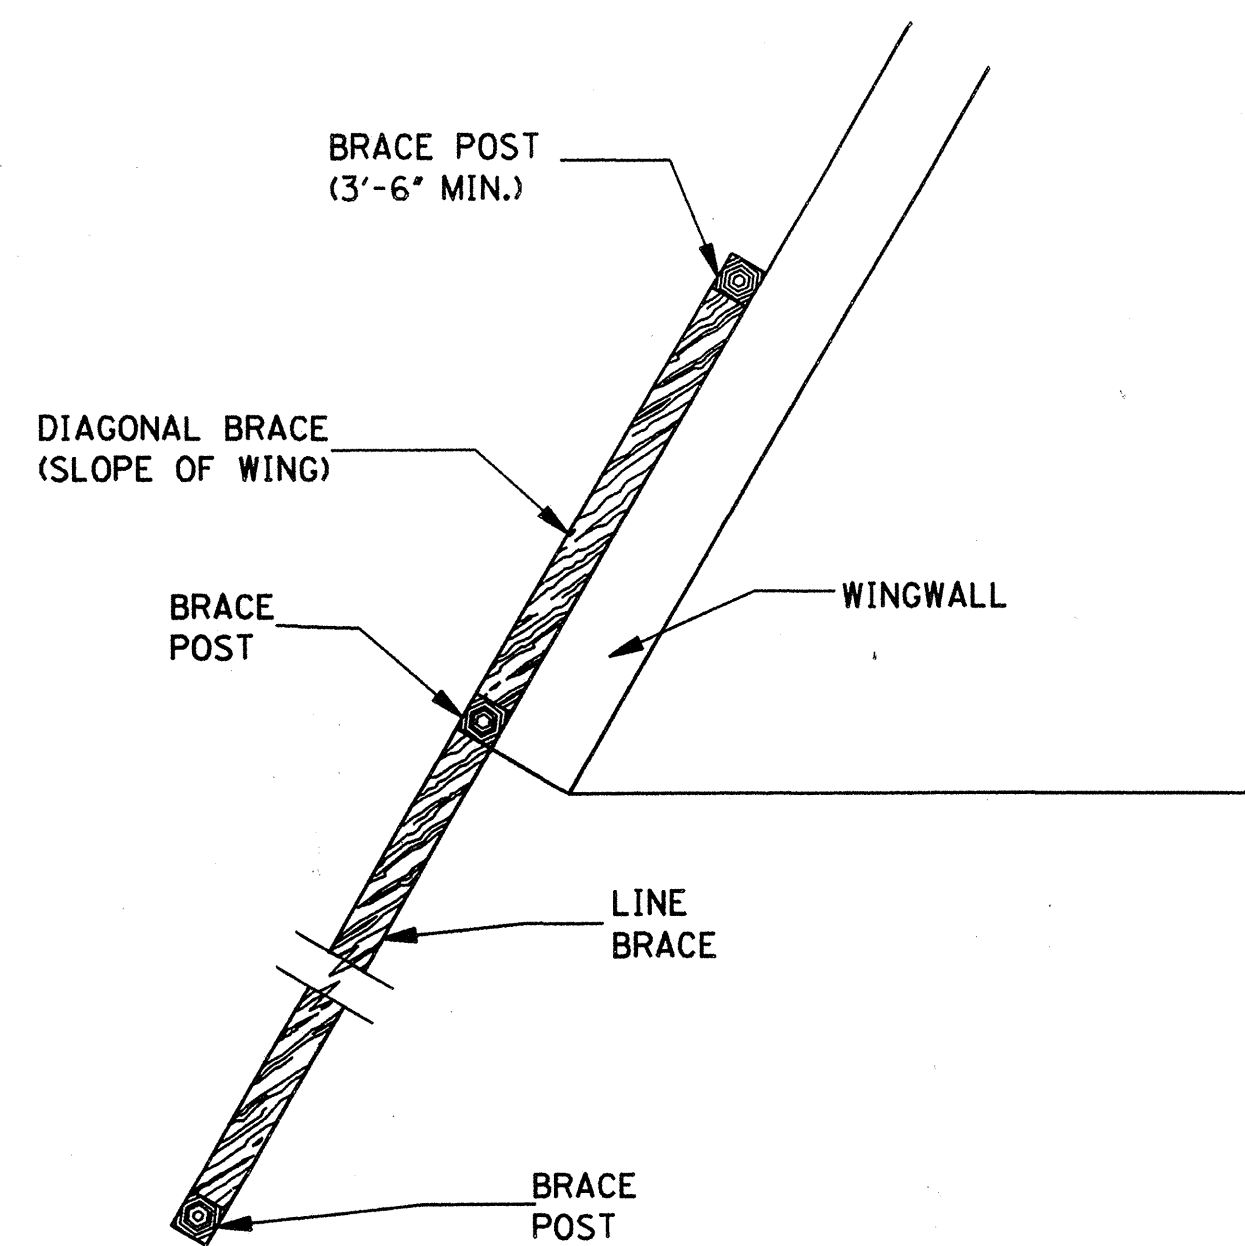

PLAN

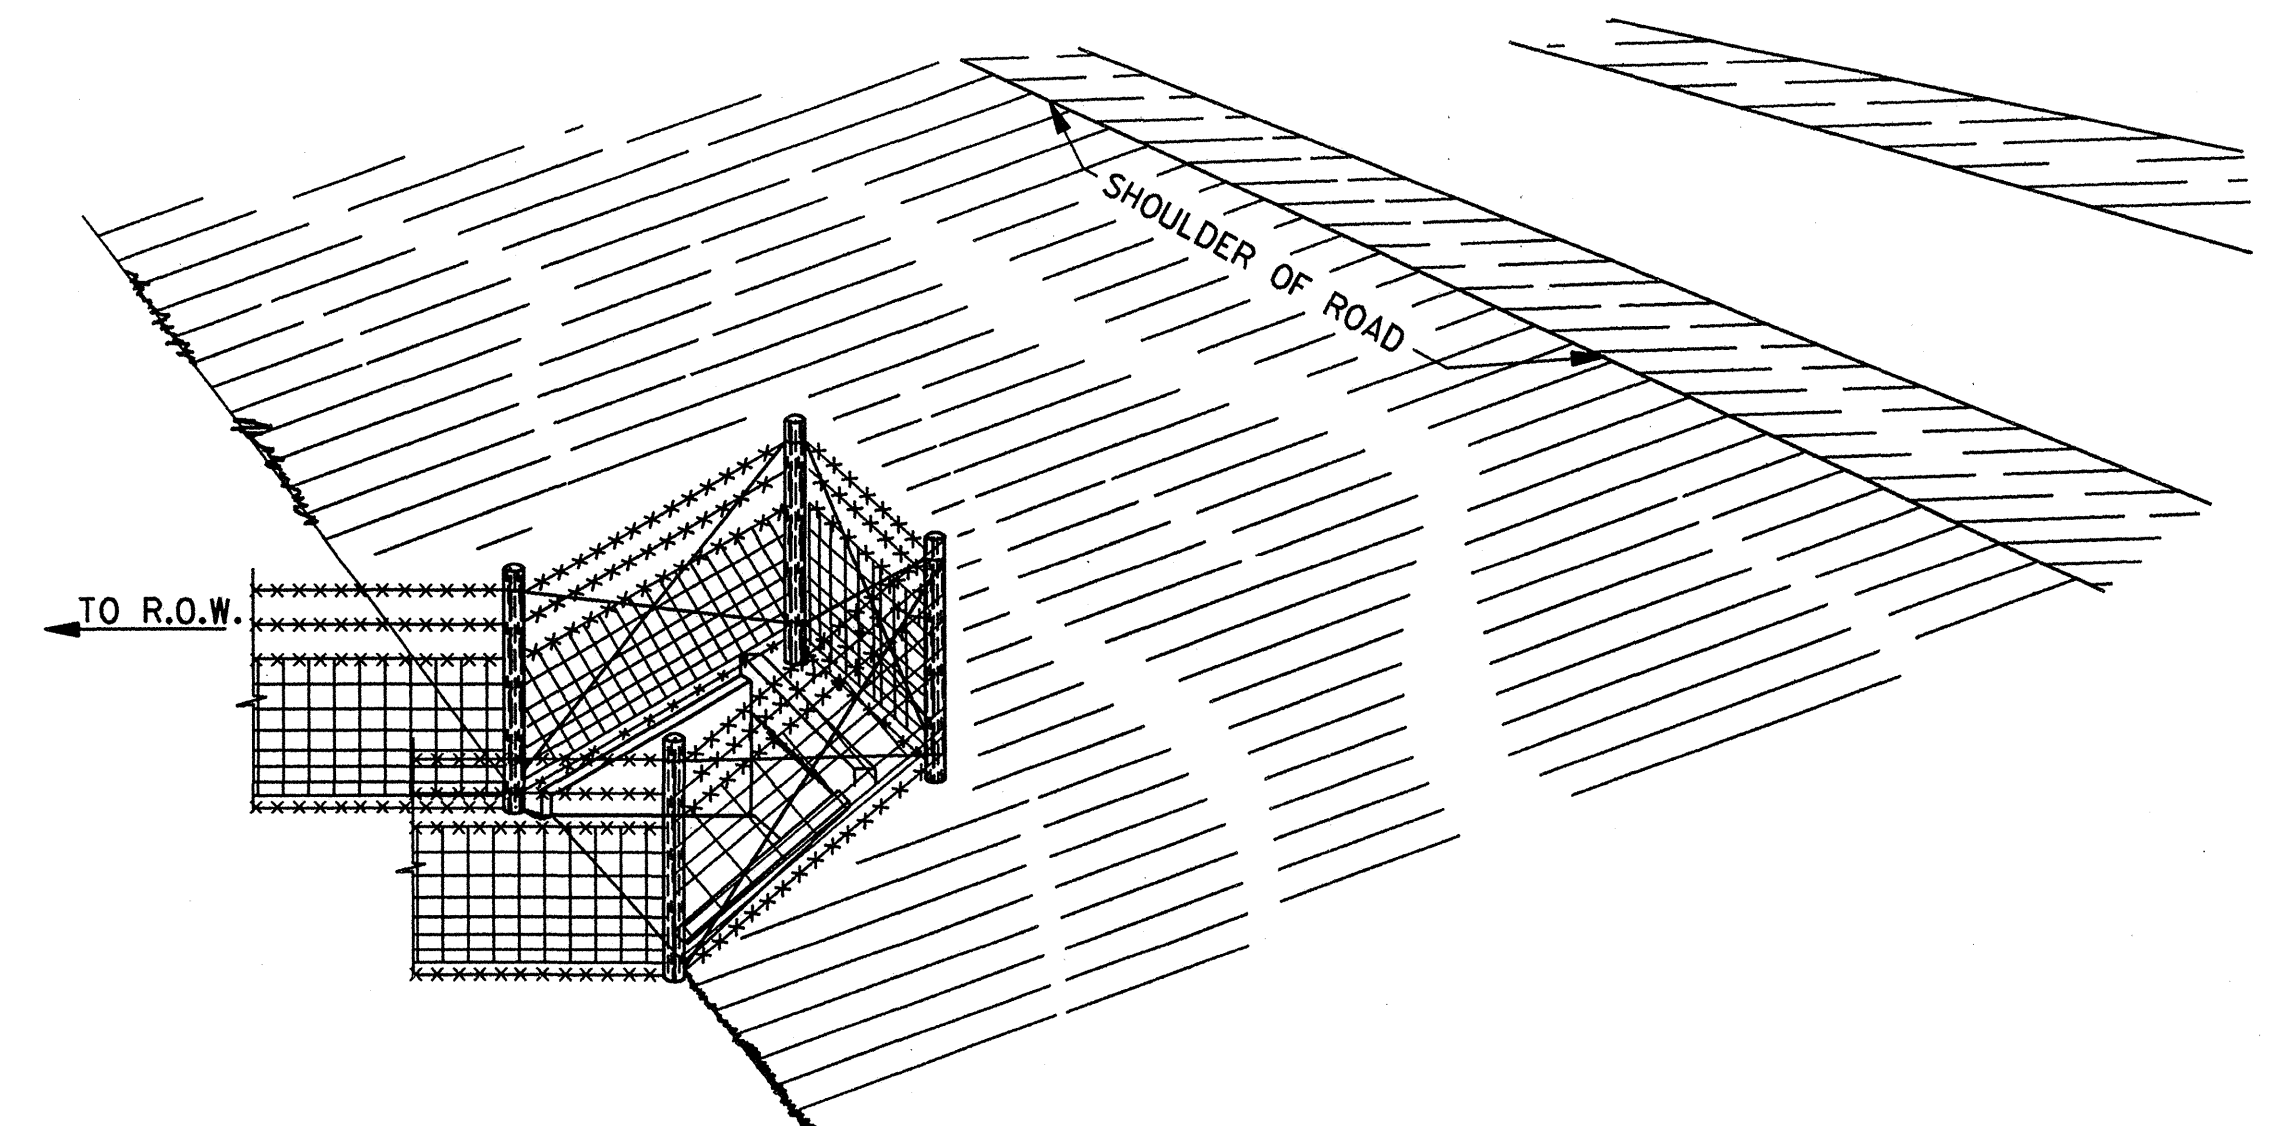


PERSPECTIVE OF FENCE UP AND OVER DRAINAGE STRUCTURE

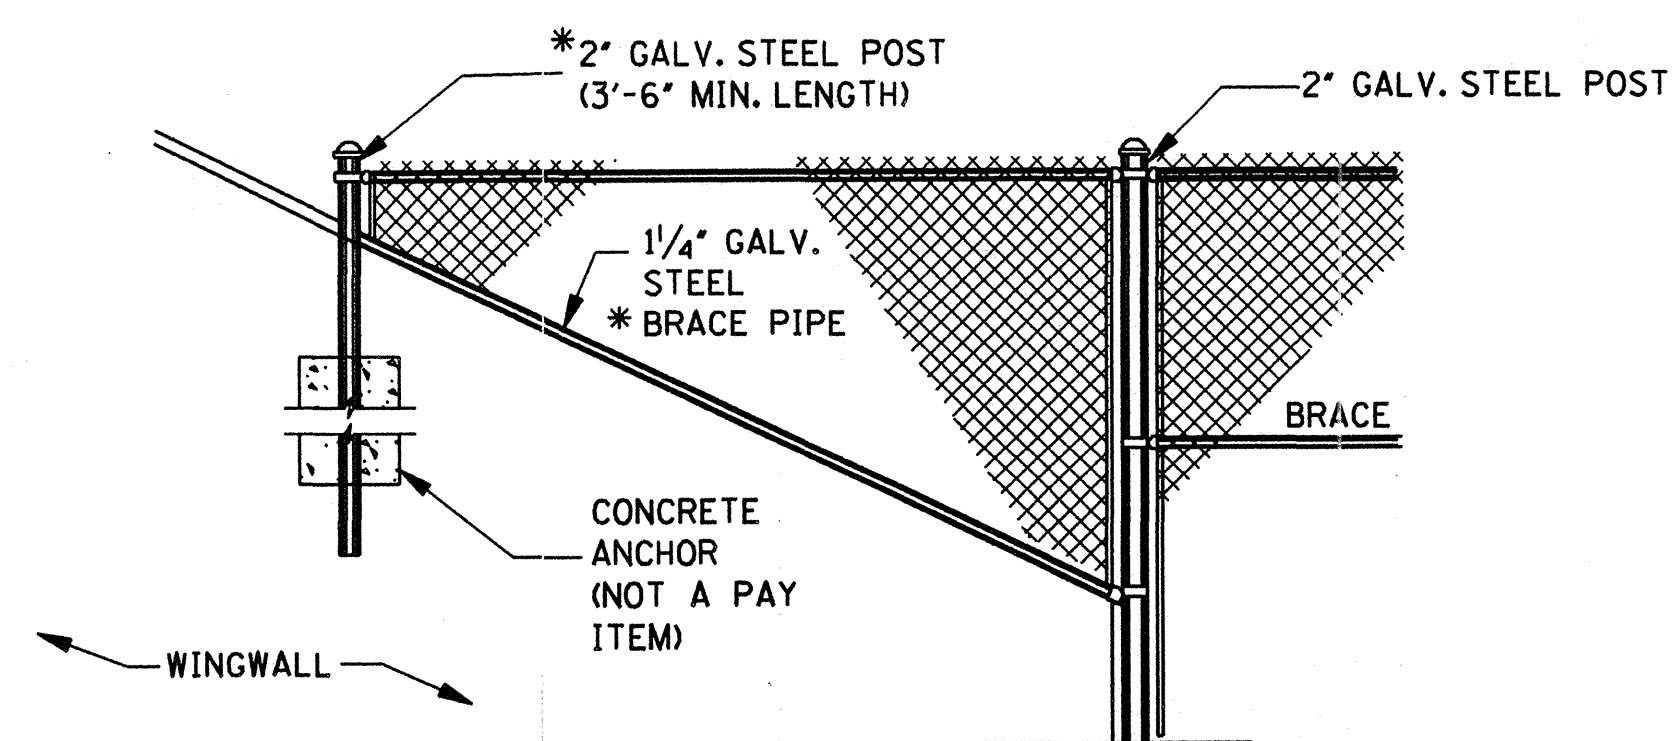


ELEVATION

*NOTES: 1. TO BE PAID FOR AS ONE 7'-0" LENGTH BRACE POST.
2. FOR USE WHEN DRAINAGE STRUCTURE HEIGHT IS 5'-0" OR GREATER AND WHEN IT IS NOT FEASIBLE TO GO UP AND OVER THE DRAINAGE STRUCTURE AS SHOWN ON THIS SHEET.

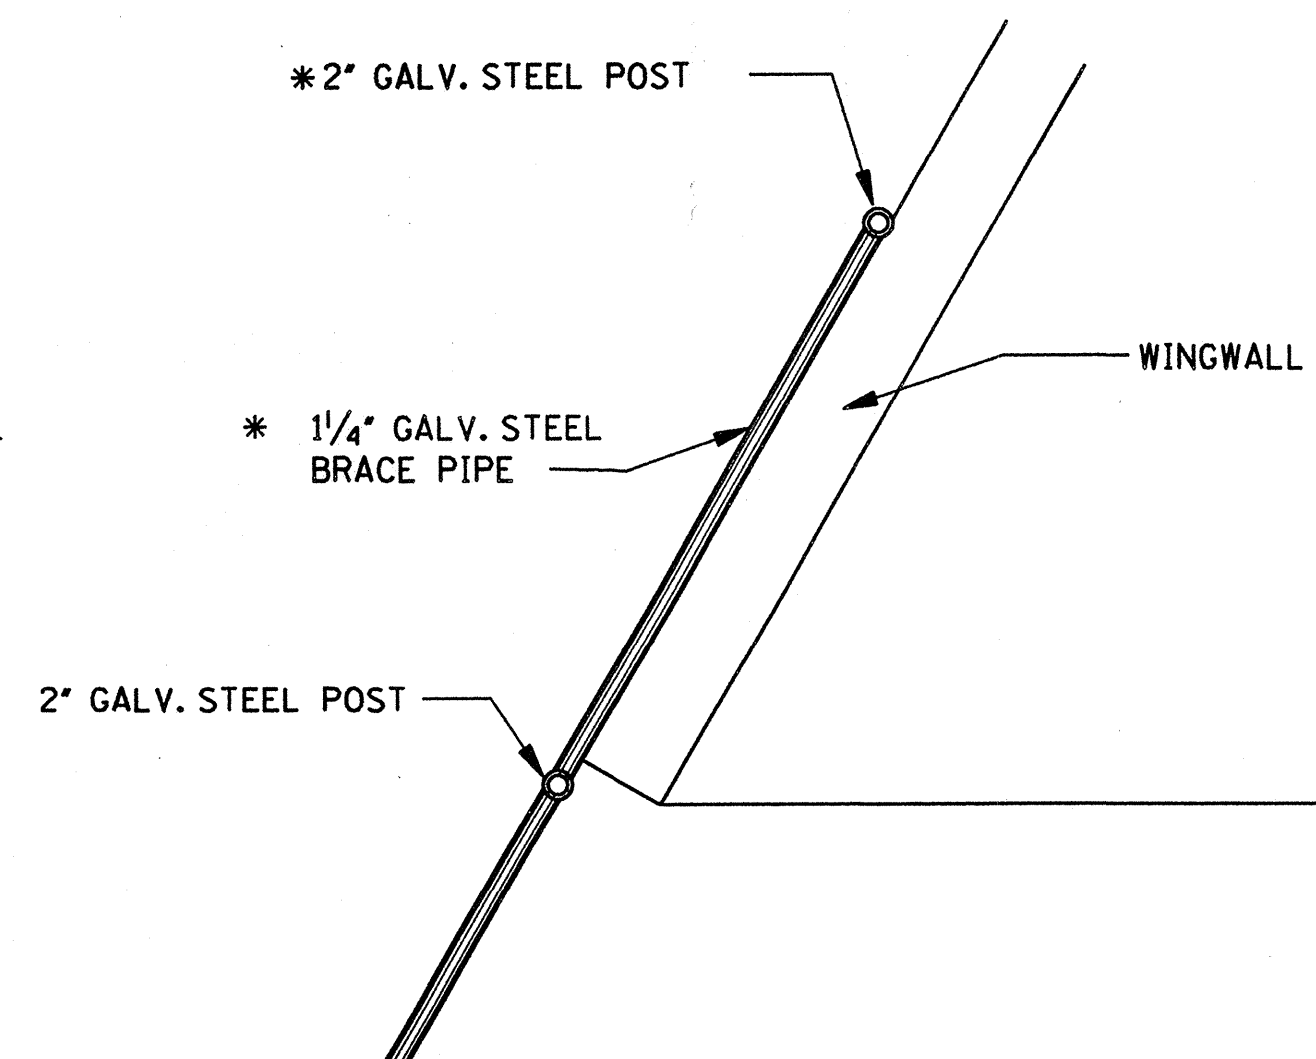

PLAN

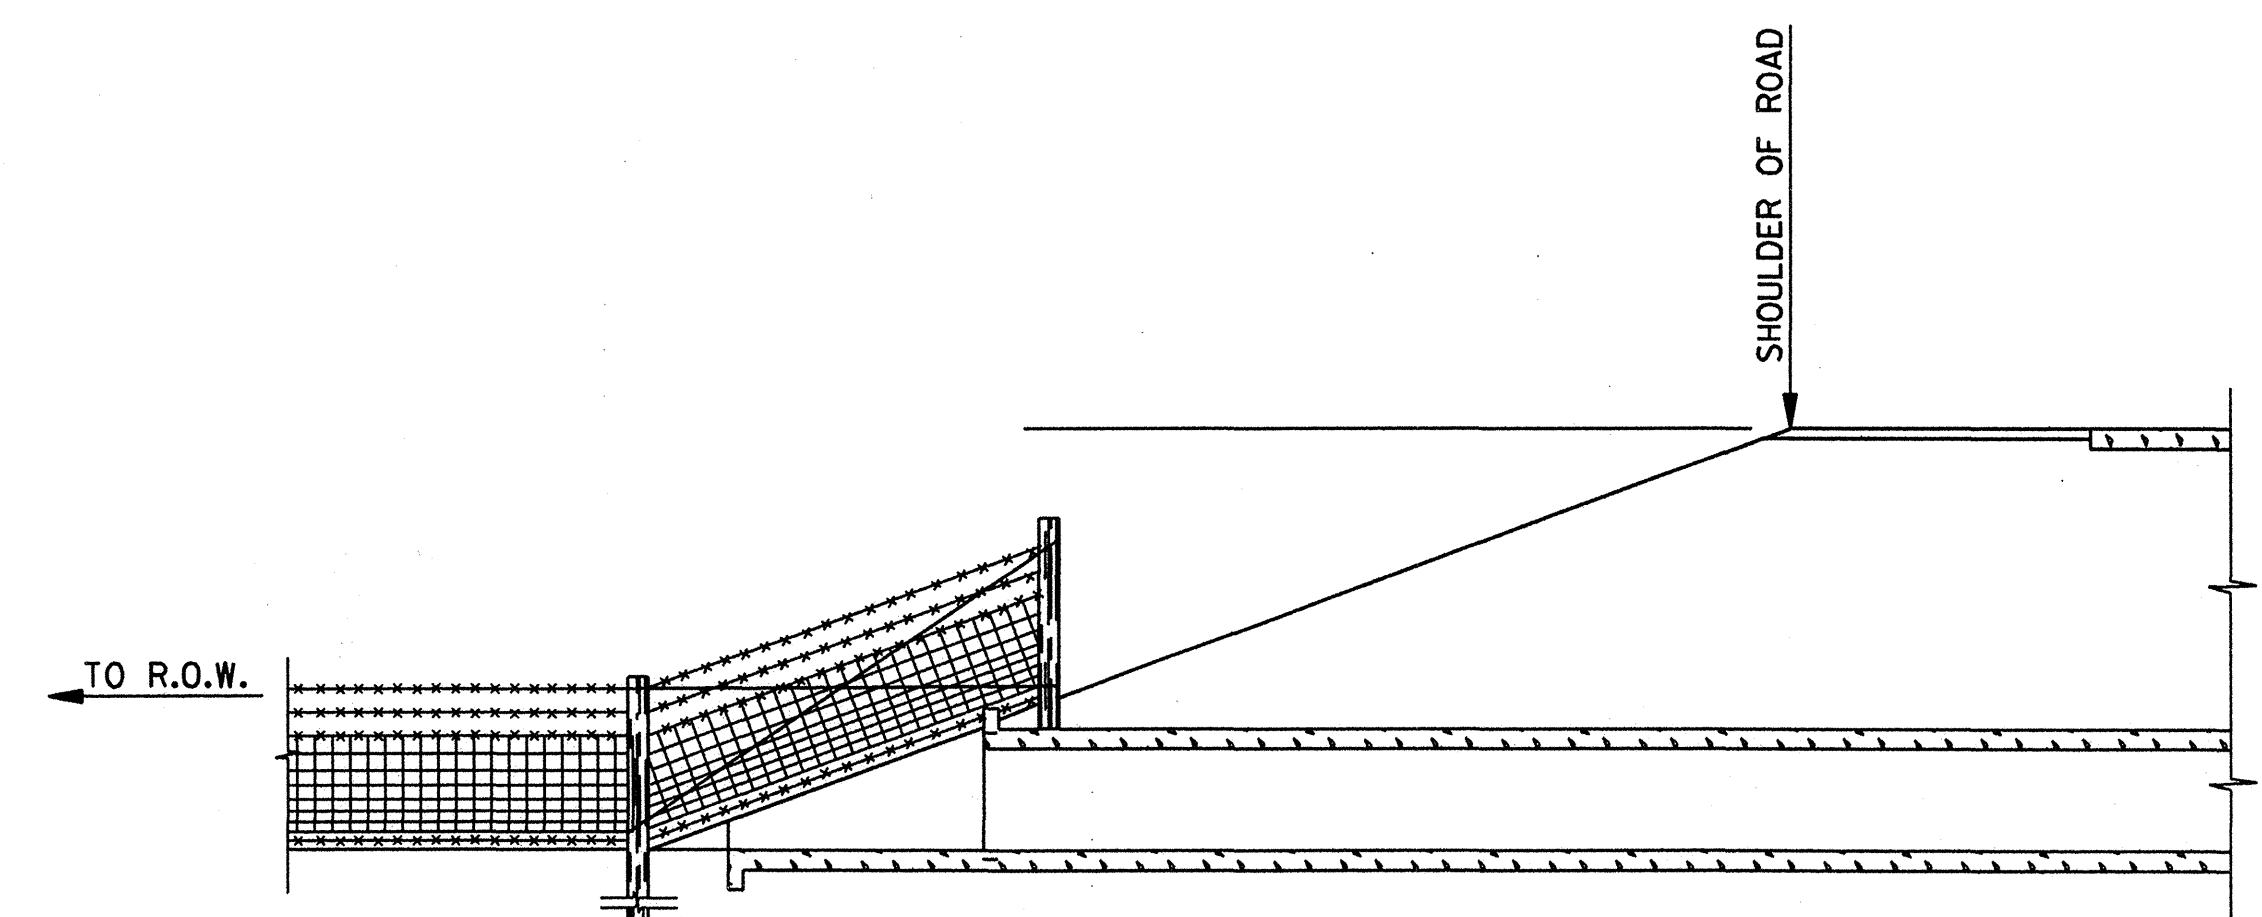

SECTIONAL ELEVATION OF FENCE UP AND OVER DRAINAGE STRUCTURE

NOTE: FOR USE WHEN THE ELEVATION OF THE FENCE POST TOP IS LOWER THAN THE ROADWAY SHOULDER AND WHEN THE NEAREST PORTION OF THE FENCE IS OUTSIDE THE CLEAR ZONE

				MISSISSIPPI DEPARTMENT OF TRANSPORTATION	
				ROADWAY DESIGN DIVISION	
				STANDARD PLAN	
				FENCE:	
				TYPICAL INSTALLATION	
				AT DRAINAGE STRUCTURES	
				WORKING NUMBER	
				FI-2	
				SHEET NUMBER	
				165	
				ISSUE DATE: OCTOBER 1, 1998	